


A-101

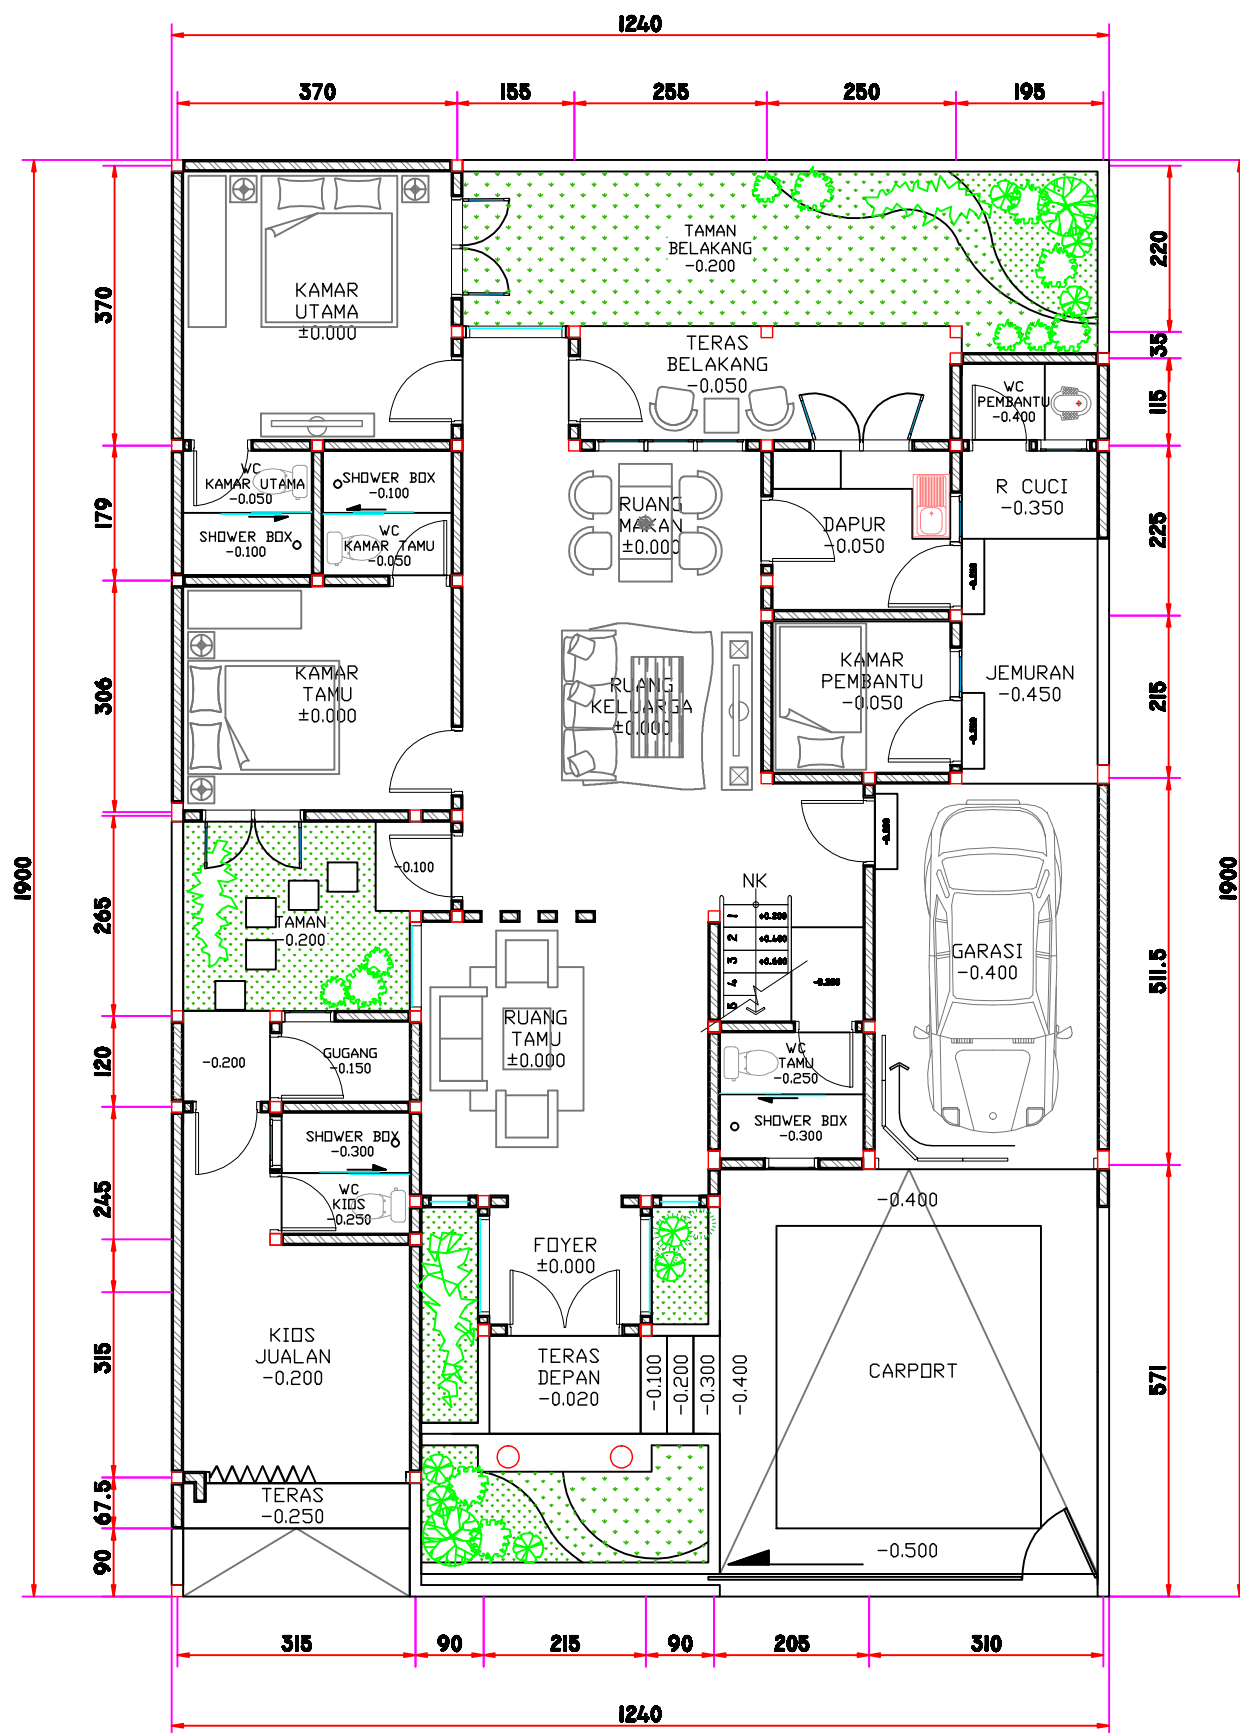

DENAH LANTAI I

1:100



KETERANGAN :

NAMA PROYEK :

PEMILIK :

PELAKSANA :

PERENCANA :

DIGAMBAR :



Jadesainrumah.com

NAMA TTD

DIPERIKSA :

DISETUJUI :

SUBYEK GAMBAR :

NAMA GAMBAR

SKALA

DENAH LT 1

1 : 100

NO GAMBAR :

A-101

JML LEMBAR :

KODE GAMBAR :

ARS