

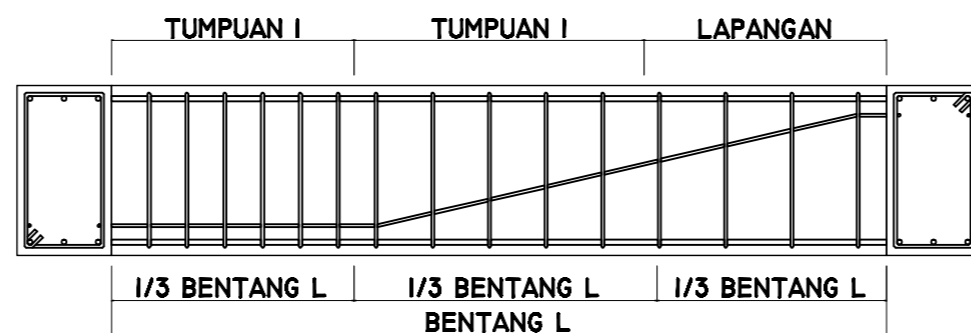
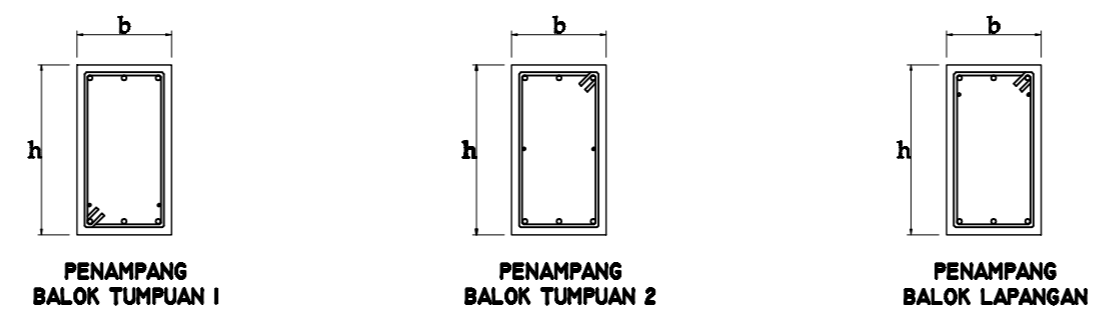


KETERANGAN :

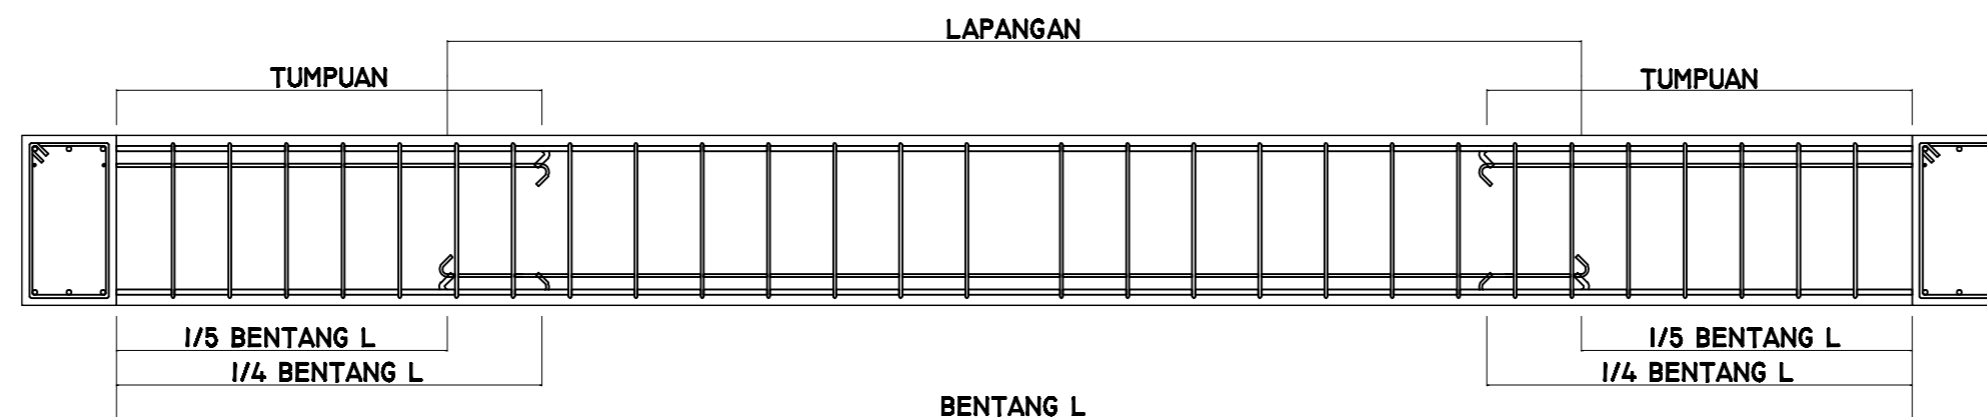

DETAIL TYPICAL BALOK OVER STEAK
SKALA 1 : 20

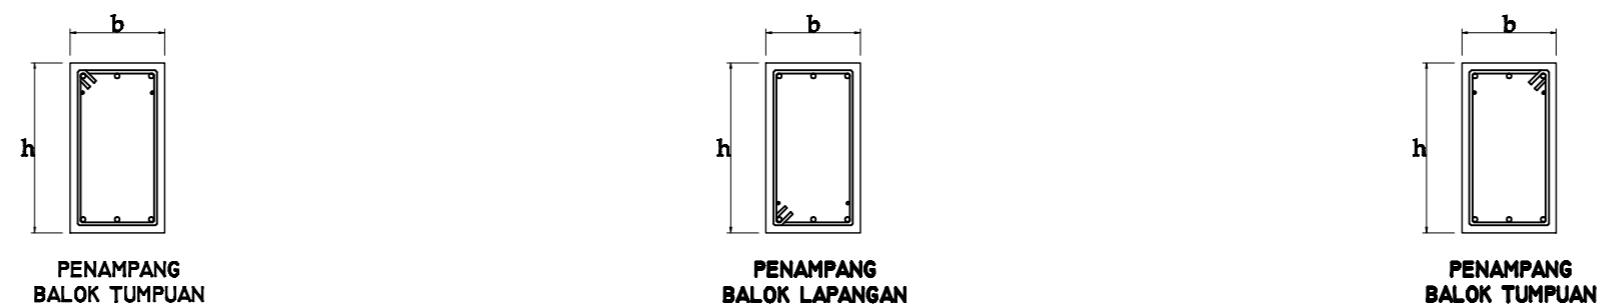

DETAIL TYPICAL BALOK PORTAL
SKALA 1 : 20

NAMA PROYEK :

PEMILIK :

PELAKSANA :

PERENCANA :

DIGAMBAR :

DIPERIKSA :

DISETUJUI :

SUBYEK GAMBAR :

NAMA GAMBAR SKALA

DETAIL TYPICAL BALOK PORTAL 1 : 20

NO GAMBAR : 48

JML LEMBAR : 59