




POTONGAN A
SKALA 1 : 20

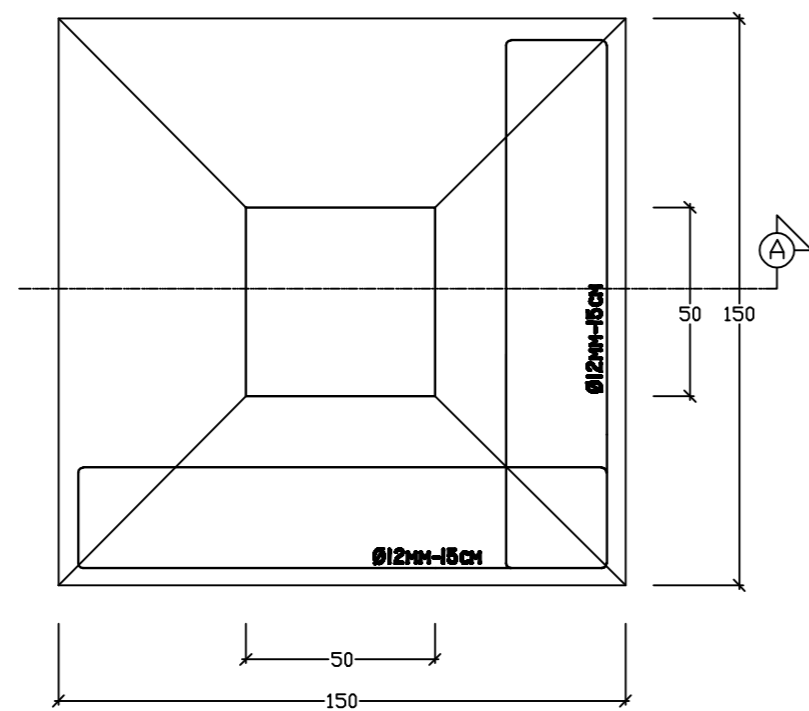

PONDASI FOOT PLAT (FP 150/150)
SKALA 1 : 20

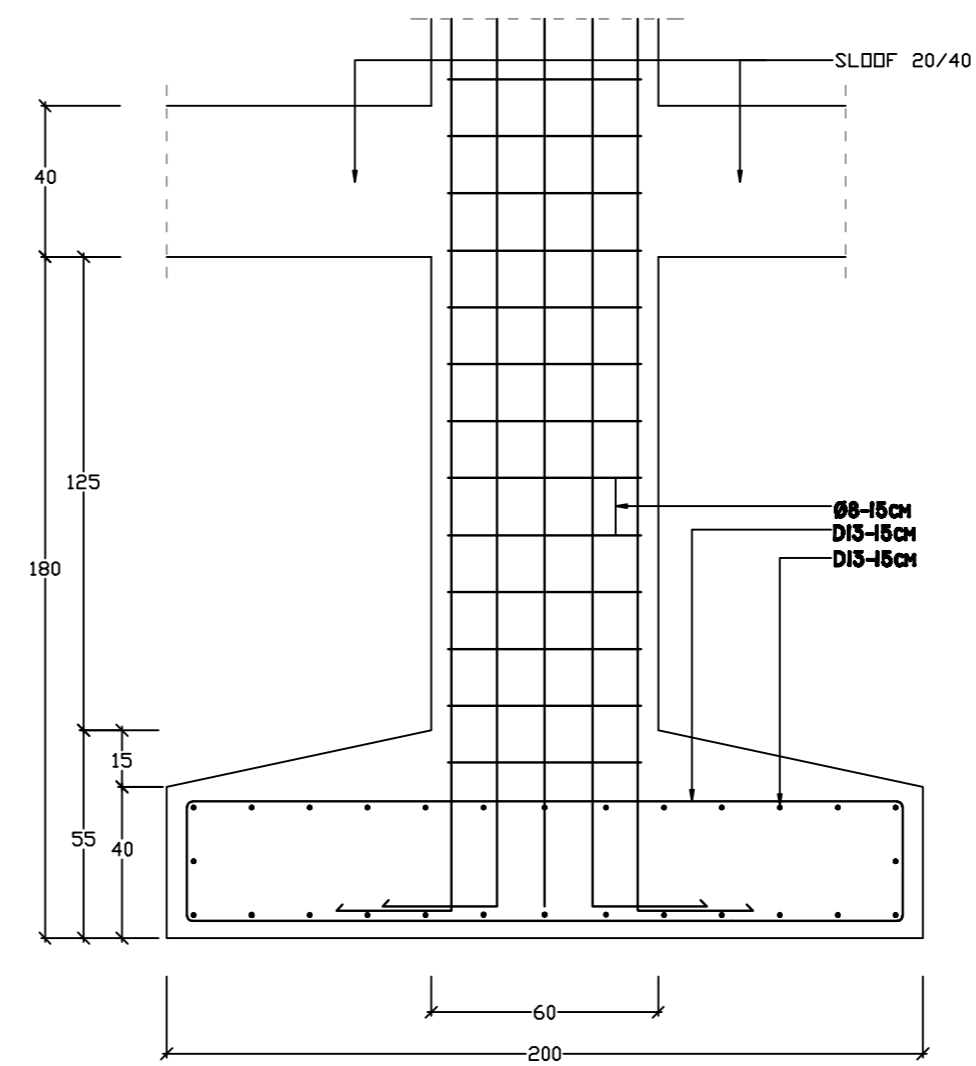

POTONGAN A
SKALA 1 : 20

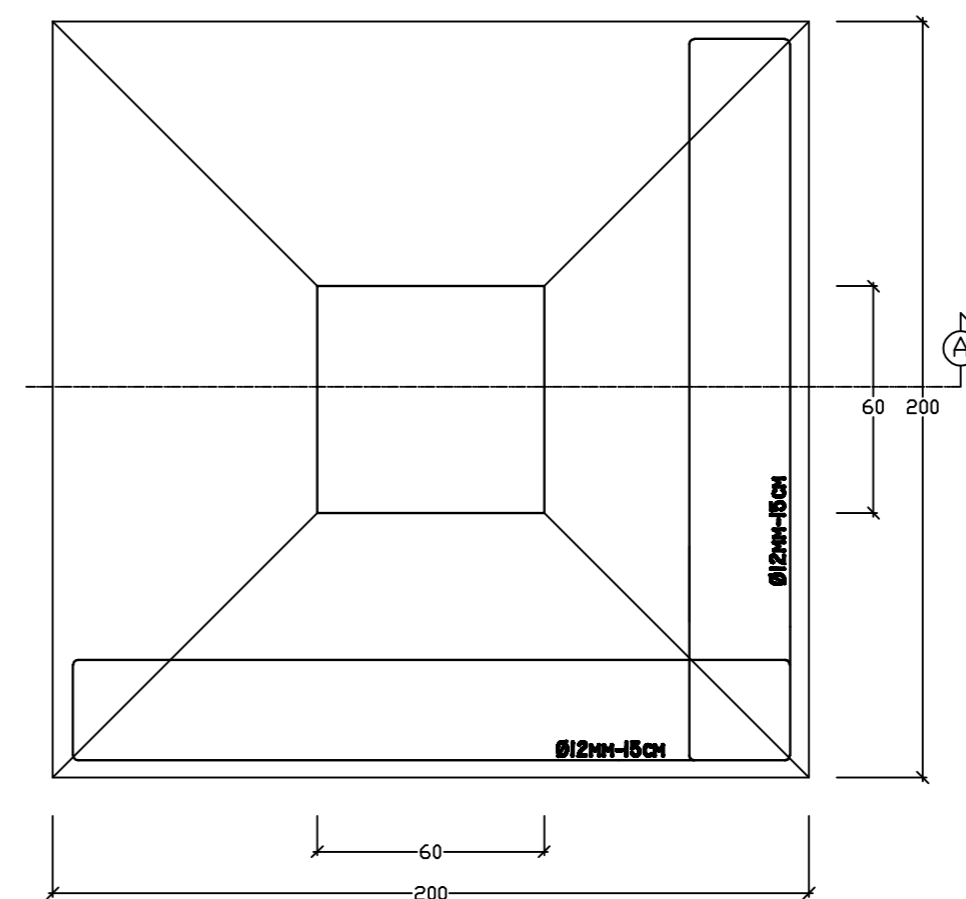

PONDASI FOOT PLAT (FP 200/200)
SKALA 1 : 20

KETERANGAN :

NAMA PROYEK :

PEMILIK :

PELAKSANA :

PERENCANA :

DIGAMBAR :

DIPERIKSA :

DISETUJUI :

SUBYEK GAMBAR :

NAMA GAMBAR SKALA

DETAIL PONDASI
FOOTPLAT 1 : 20

NO GAMBAR : **32**

JML LEMBAR : **59**